




**THE INN**  
**ON WESTPORT**

Senior Living

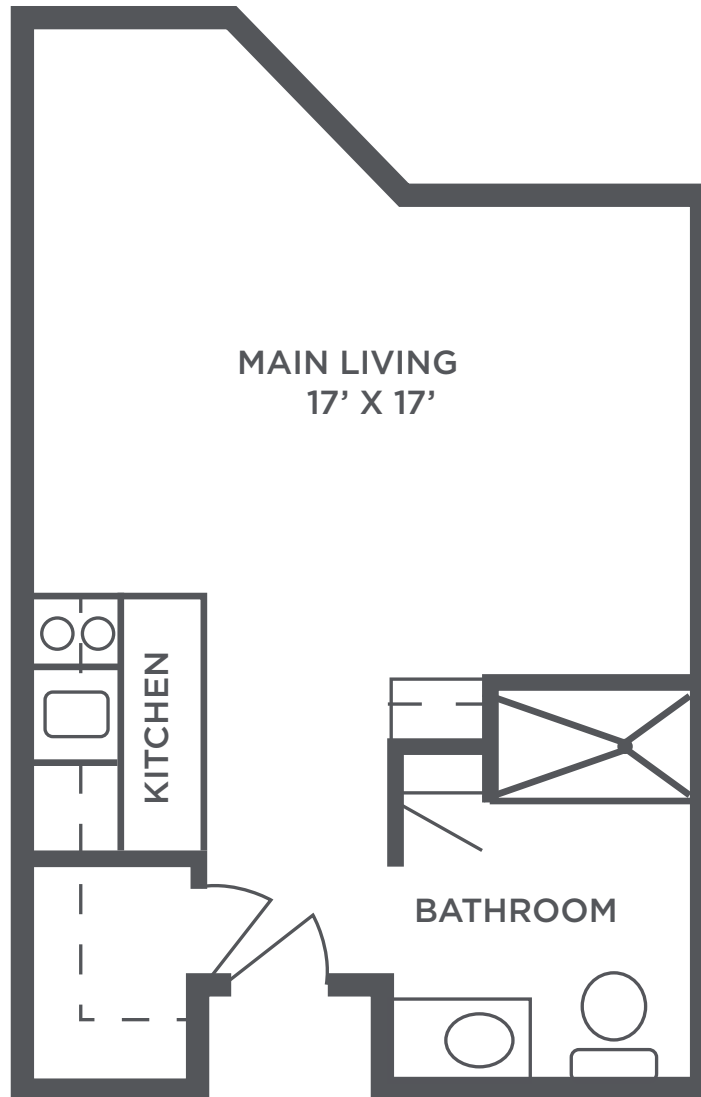


**Studio - Apartment A**  
480 sq ft

Floor plans are for general reference only and are not to scale.



**THE INN**  
**ON WESTPORT**

Senior Living

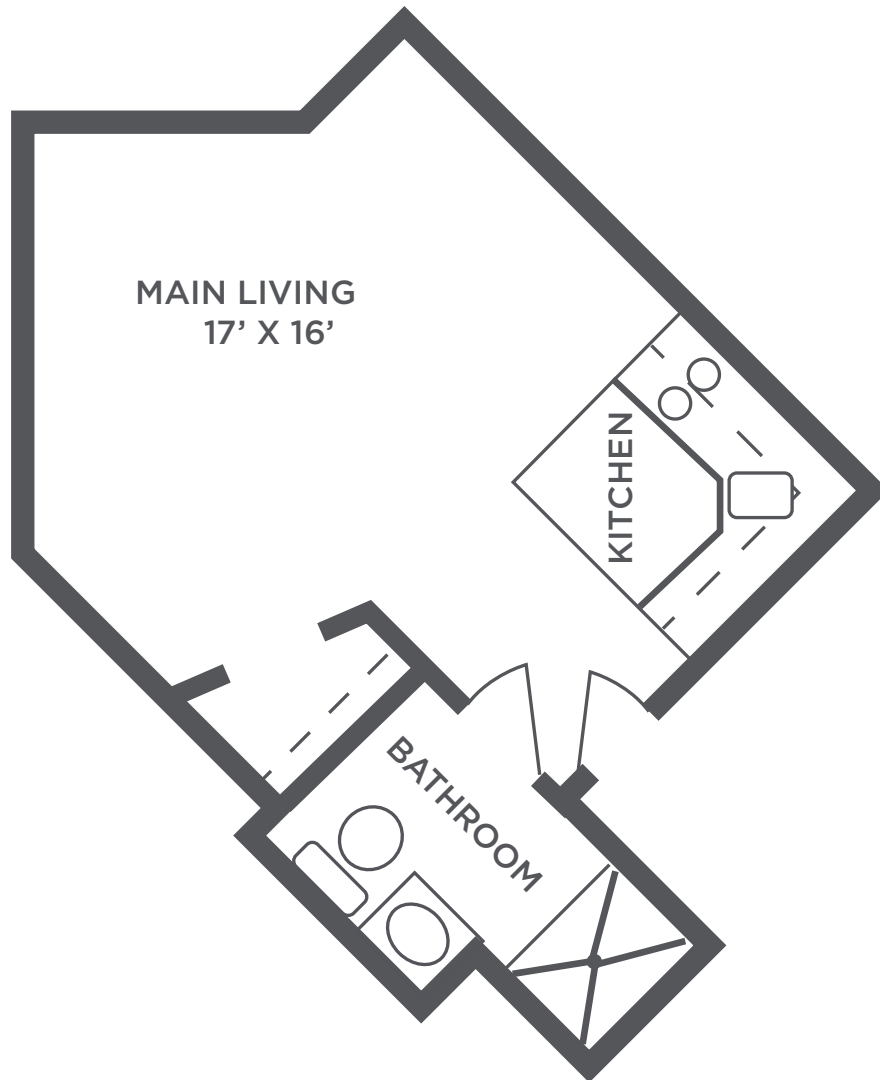


**Studio - Apartment B**  
380 sq ft

Floor plans are for general reference only and are not to scale.



**THE INN**  
**ON WESTPORT**

Senior Living

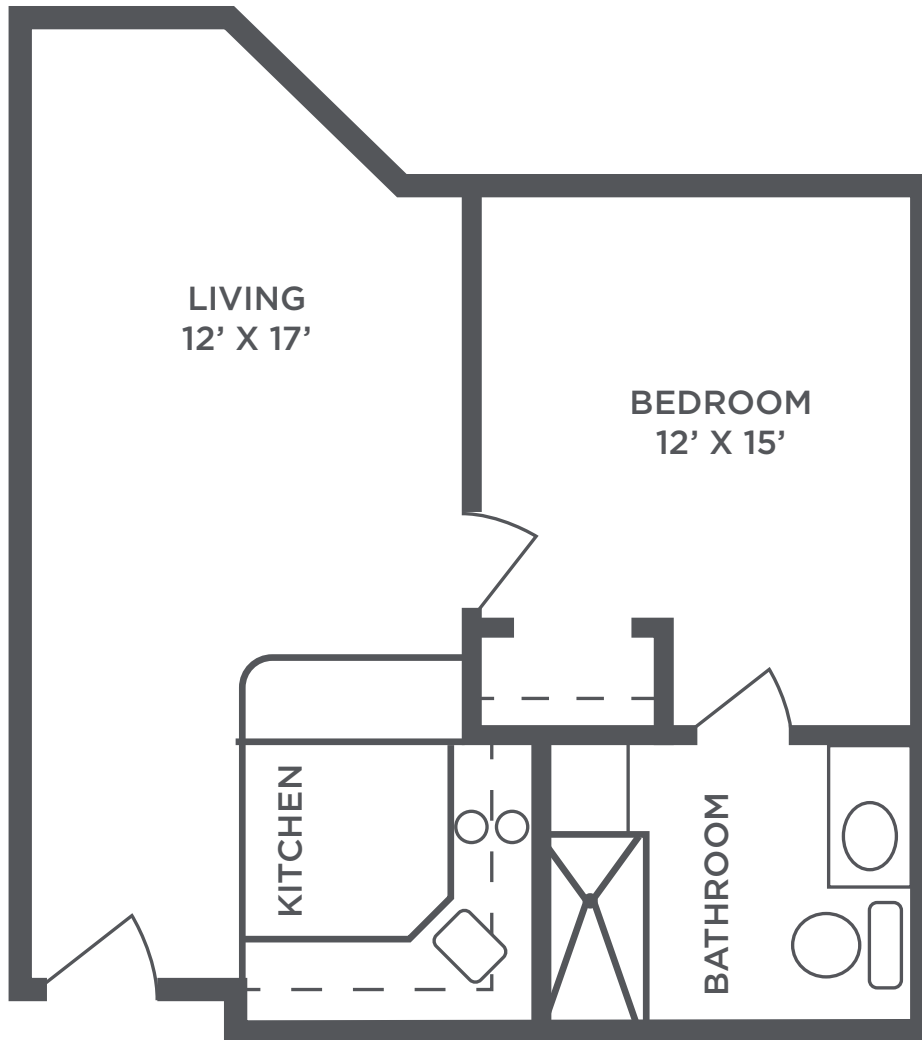

**One Bedroom - Apartment A**  
600 sq ft


Floor plans are for general reference only and are not to scale.





**THE INN  
ON WESTPORT**

Senior Living

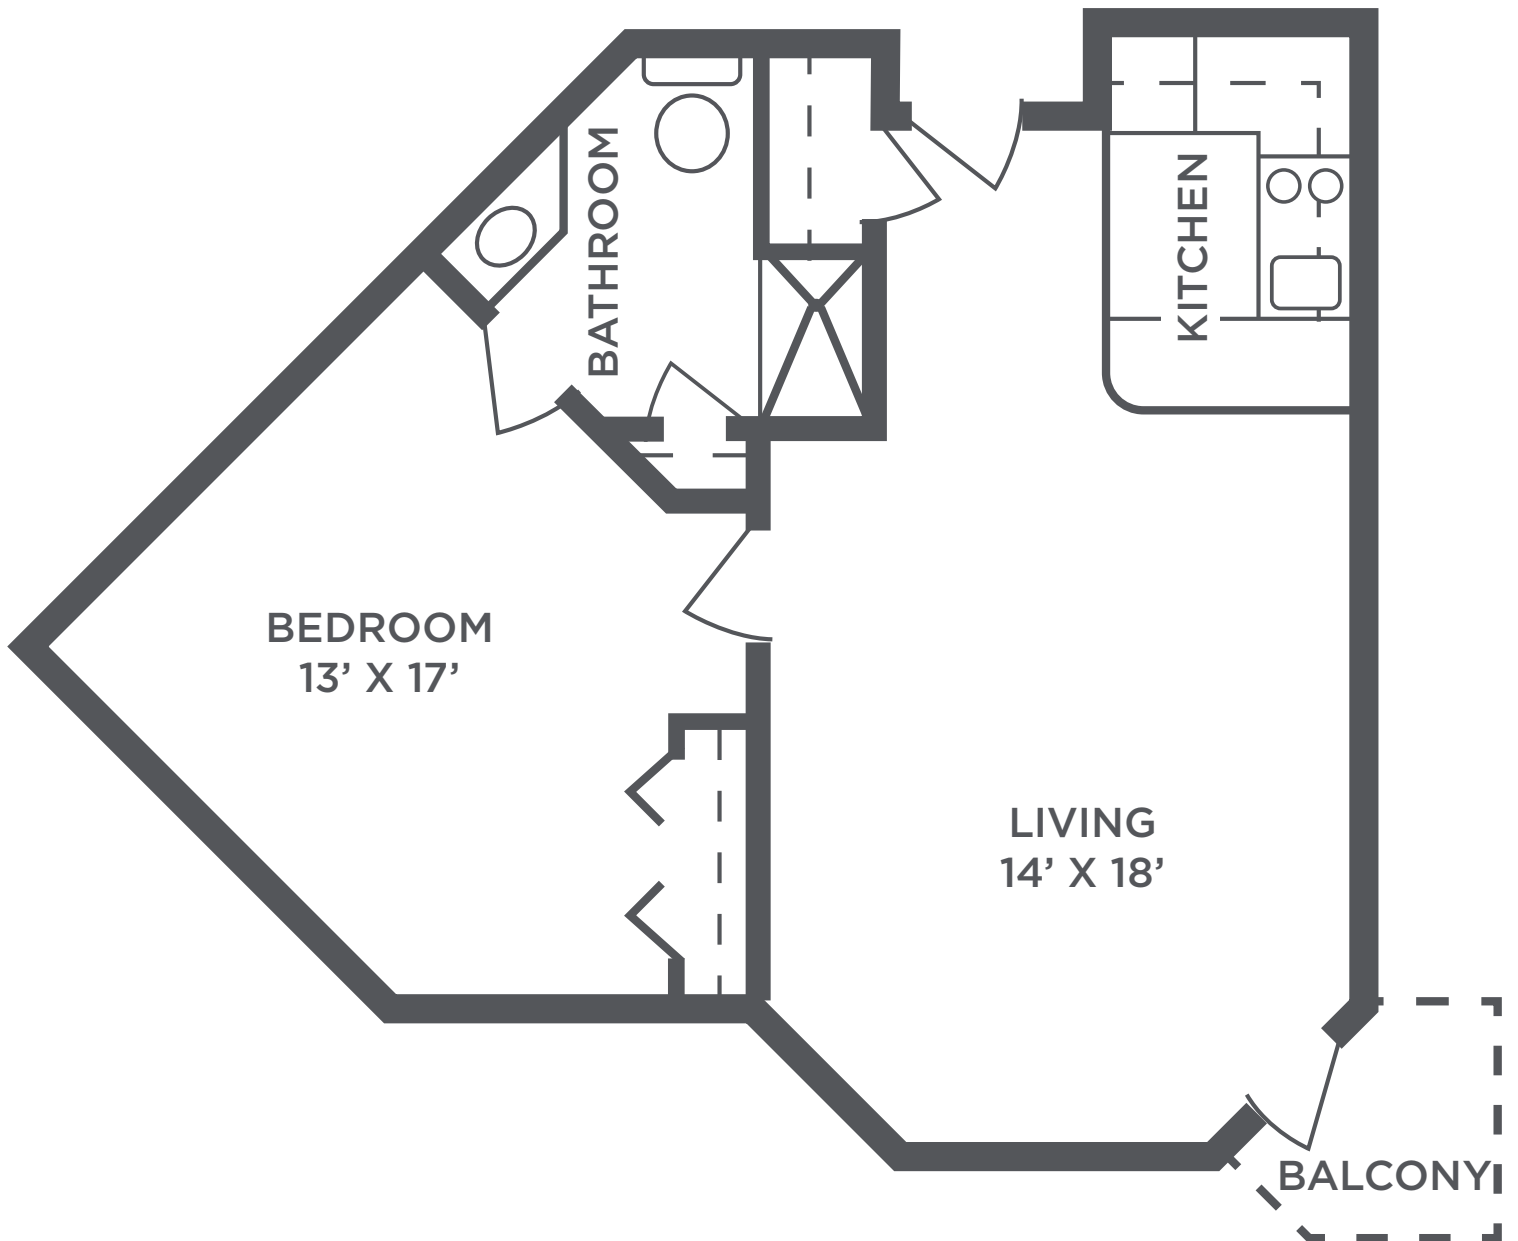


**One Bedroom - Apartment C**  
690 sq ft

Floor plans are for general reference only and are not to scale.



**THE INN  
ON WESTPORT**

Senior Living

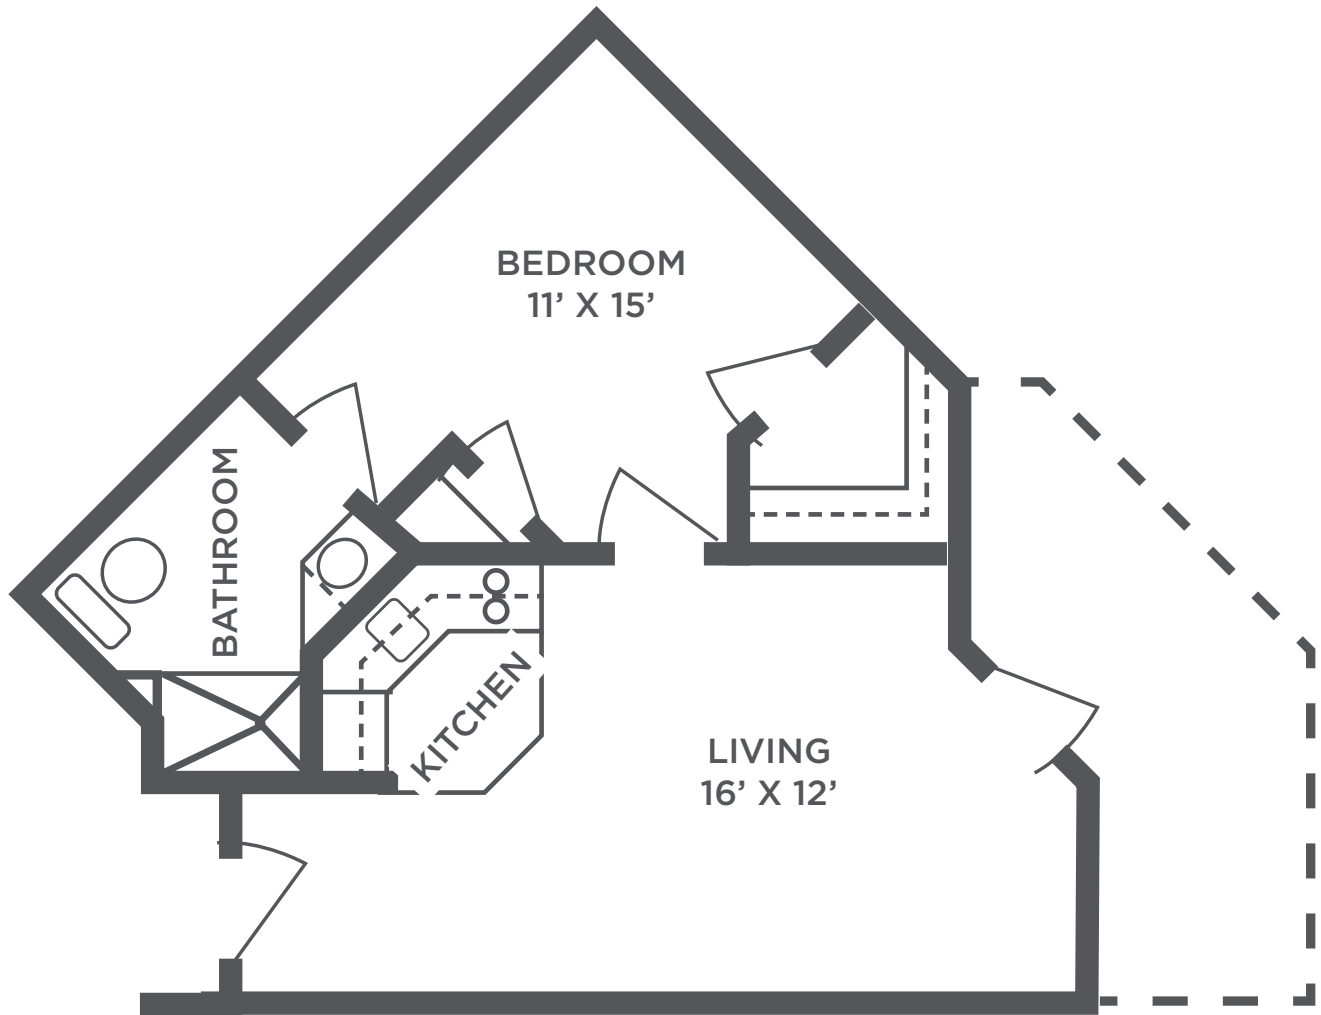


**One Bedroom - Apartment D**  
570 sq ft

Floor plans are for general reference only and are not to scale.



**THE INN  
ON WESTPORT**

Senior Living

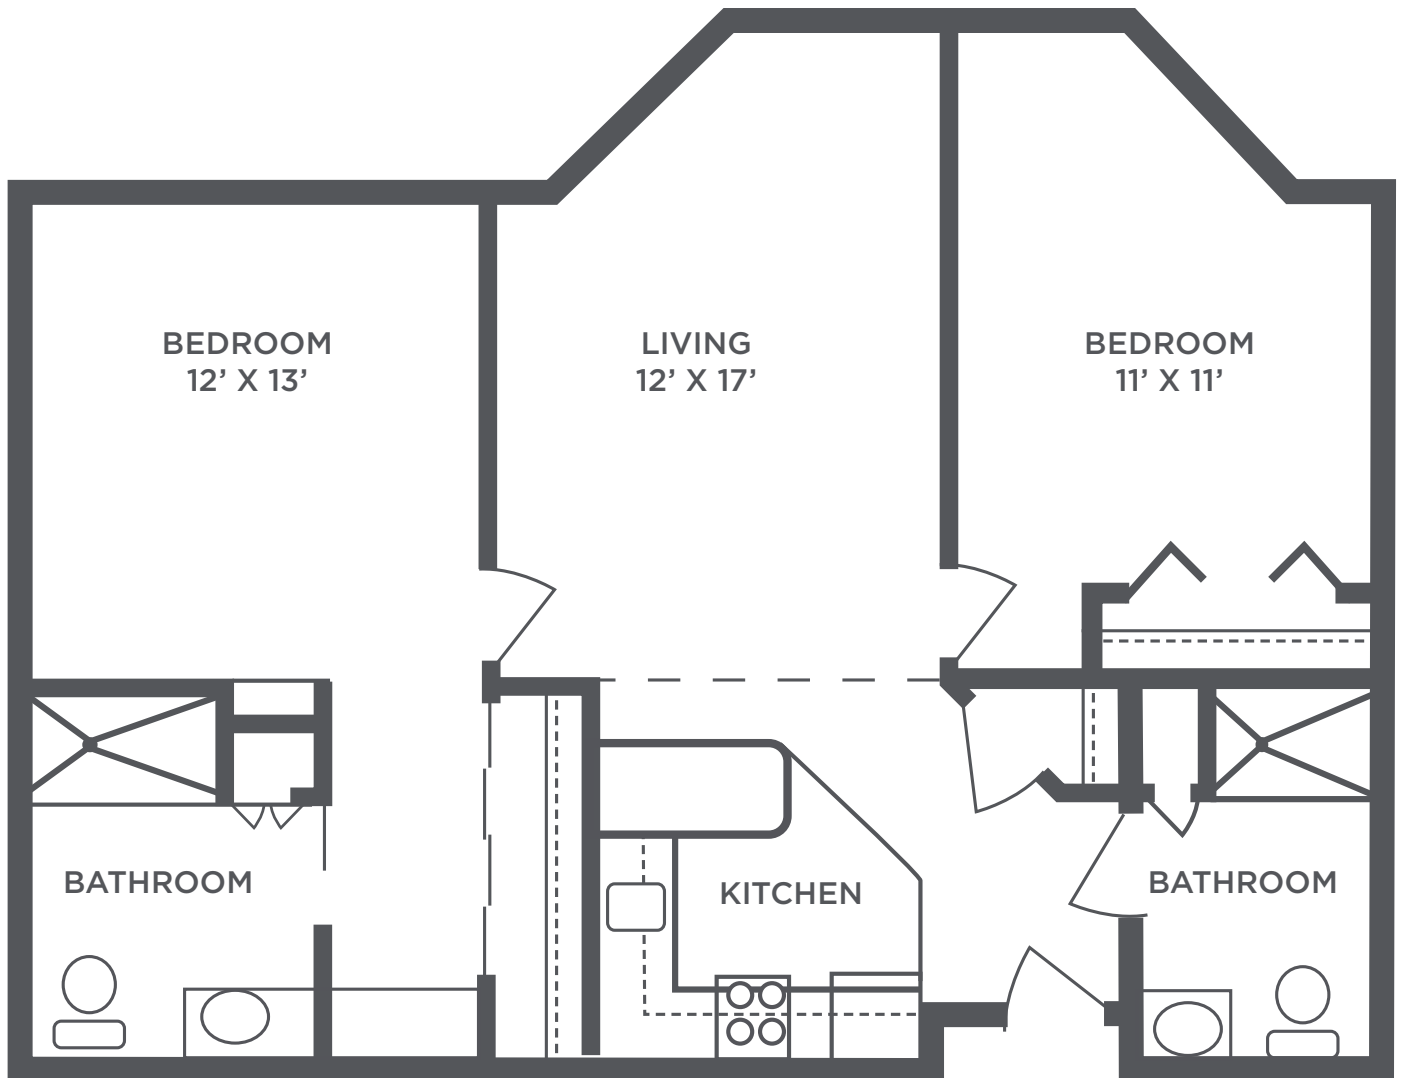


**Two Bedroom - Apartment A**  
930 sq ft

Floor plans are for general reference only and are not to scale.



**THE INN**  
**ON WESTPORT**

Senior Living

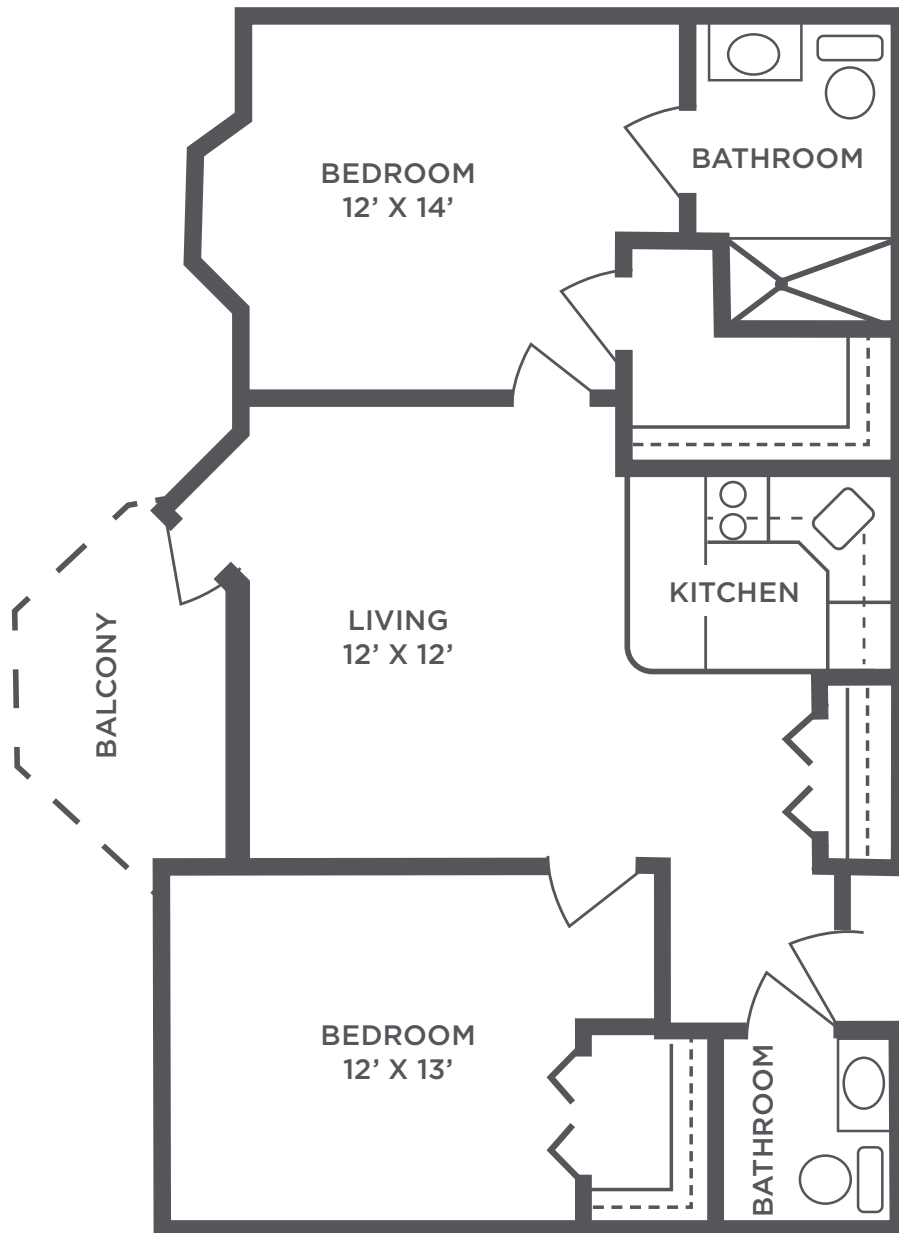

**Two Bedroom - Apartment B**  
900 sq ft


Floor plans are for general reference only and are not to scale.





**THE INN  
ON WESTPORT**

Senior Living

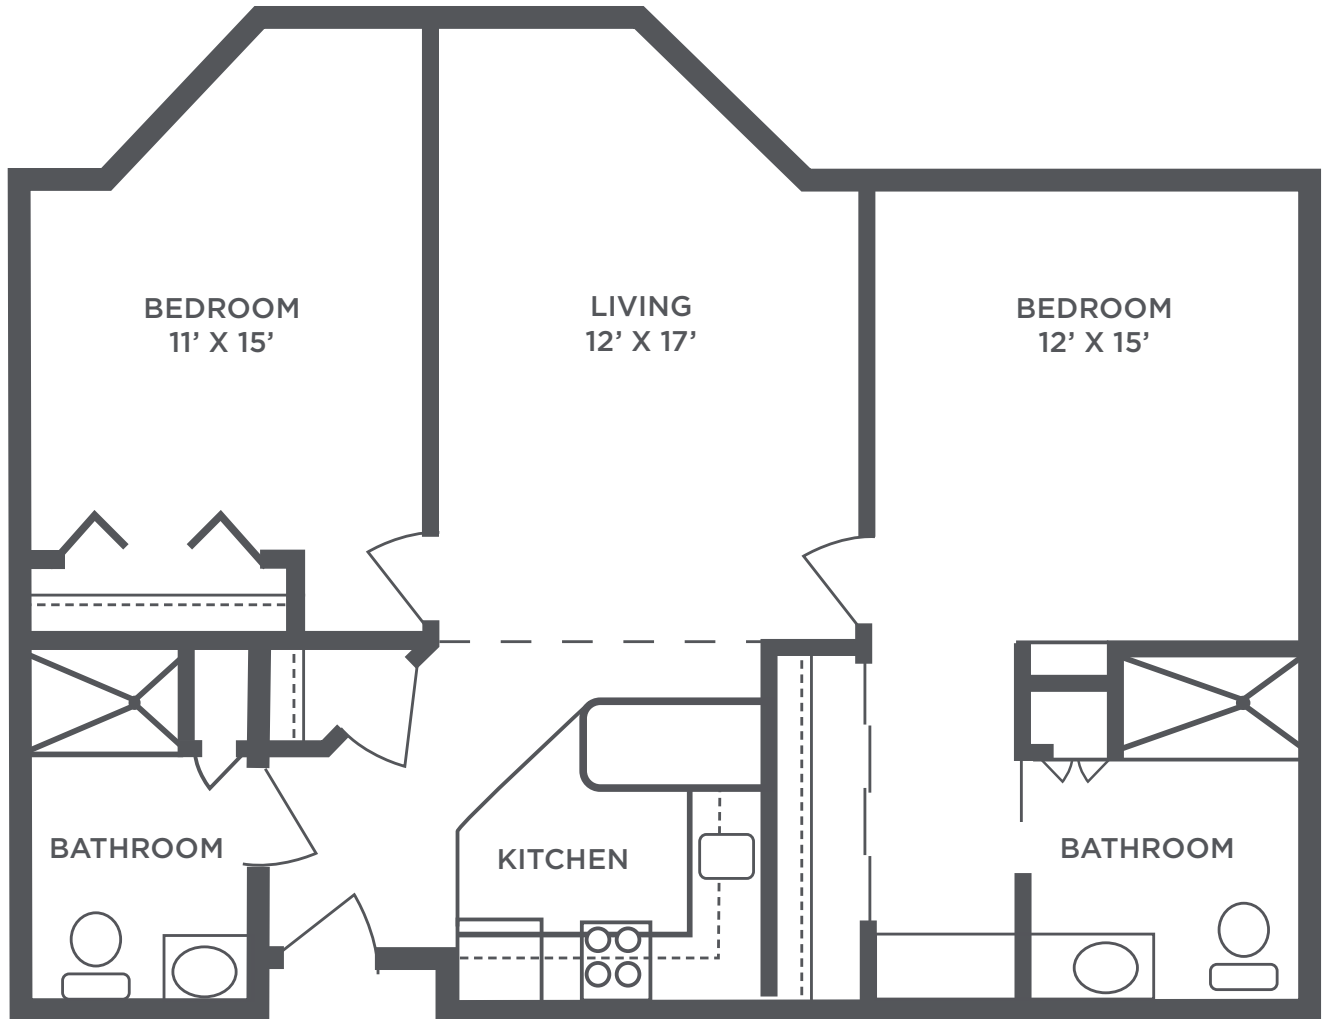


**Two Bedroom - Apartment C**  
930 sq ft

Floor plans are for general reference only and are not to scale.



**THE INN**  
**ON WESTPORT**

Senior Living

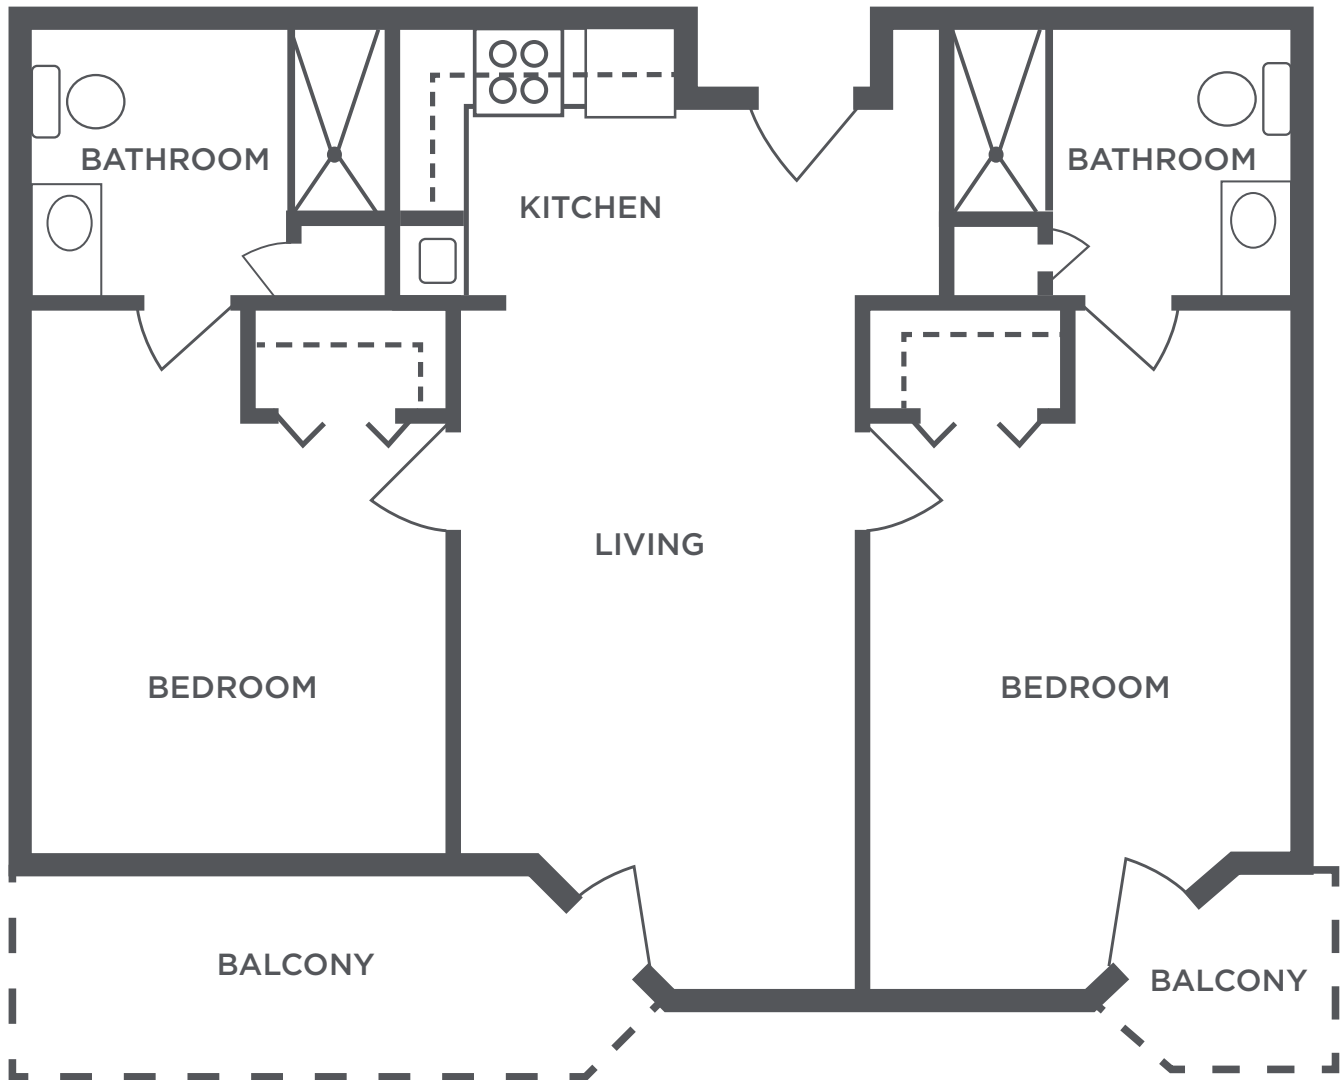

**Two Bedroom - Apartment E**


930 sq ft

Floor plans are for general reference only and are not to scale.



**THE INN  
ON WESTPORT**

Senior Living

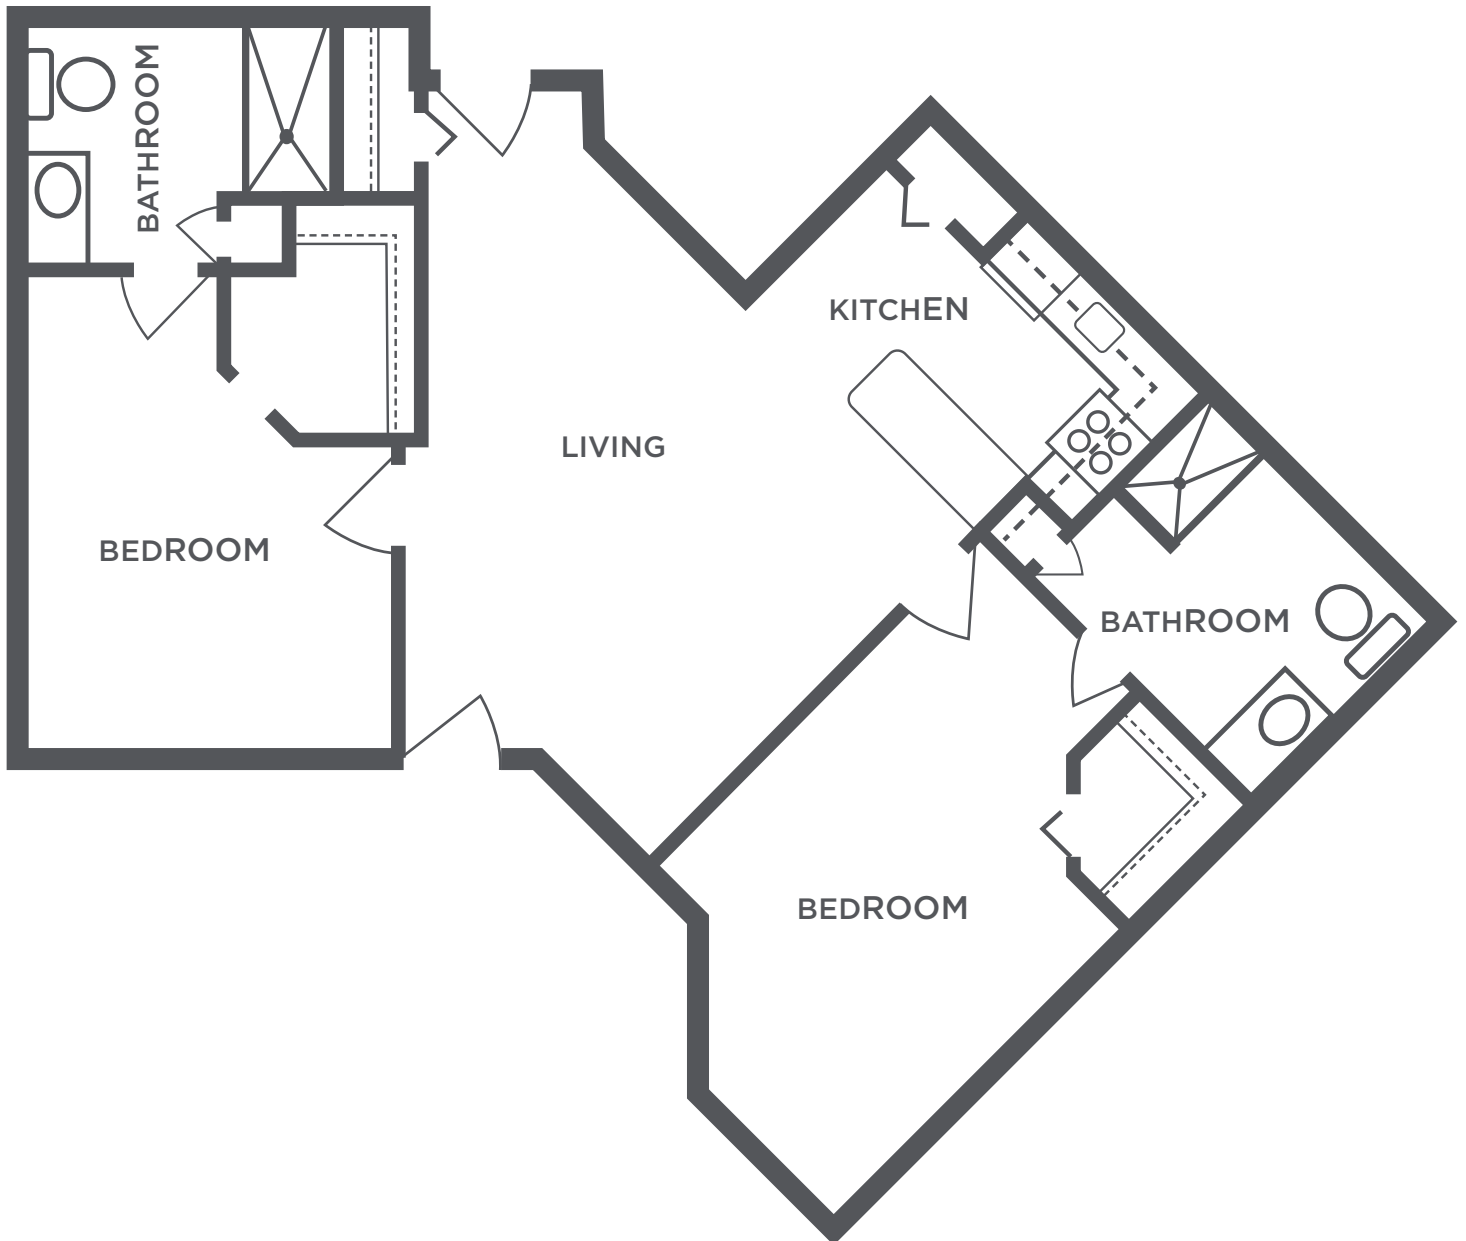


**Two Bedroom - Apartment F**  
940 sq ft

Floor plans are for general reference only and are not to scale.



**THE INN  
ON WESTPORT**

Senior Living

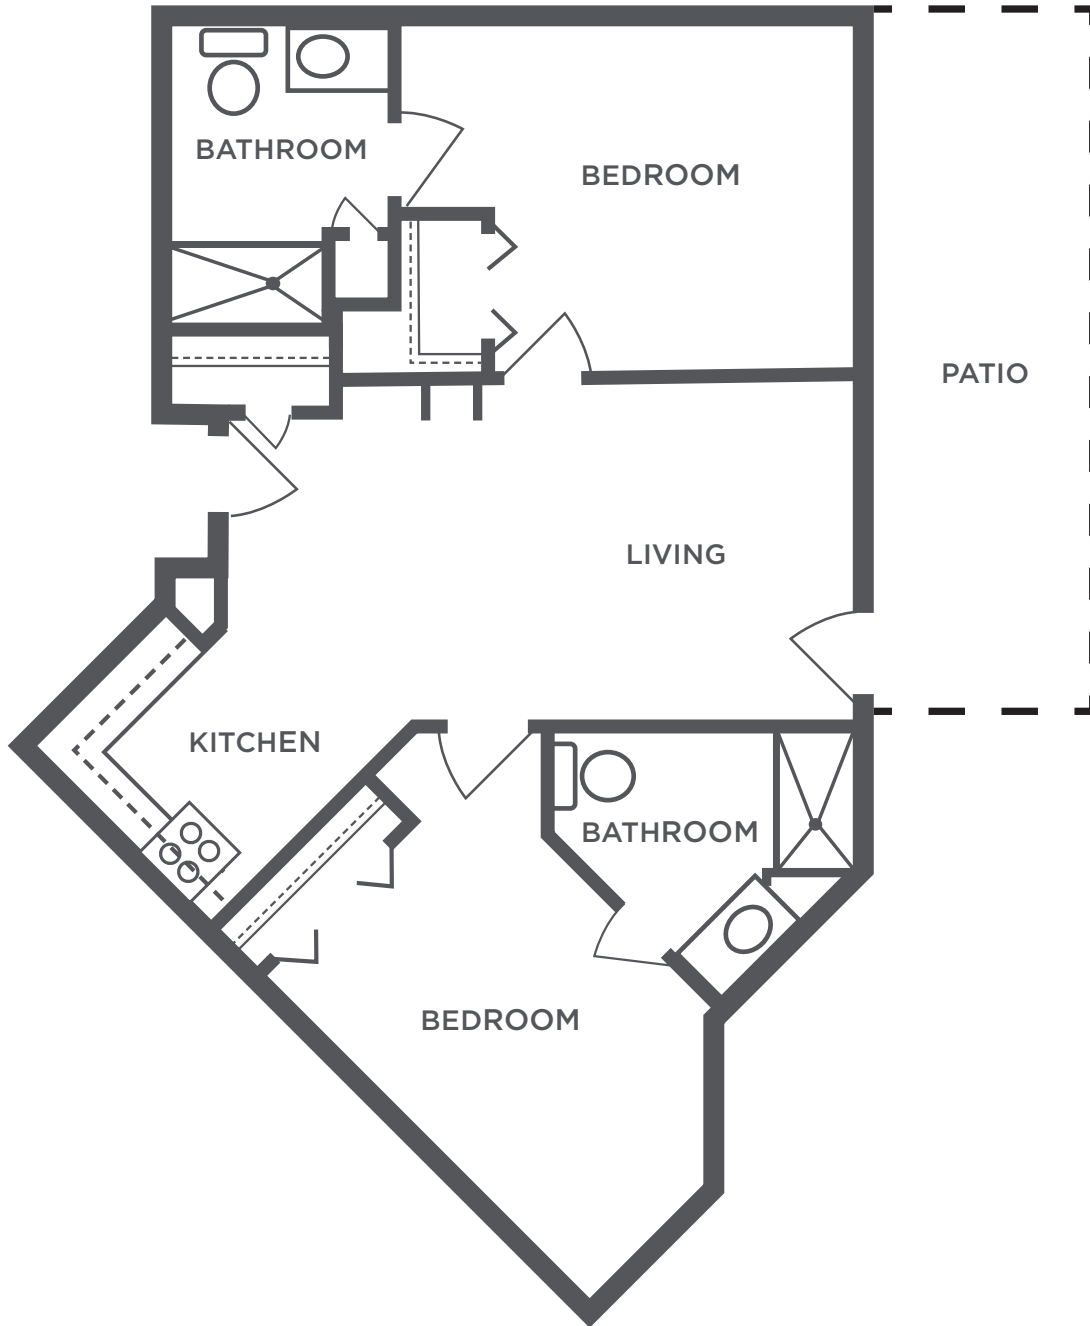

**Two Bedroom - Apartment G**


950 sq ft

Floor plans are for general reference only and are not to scale.



**THE INN**  
**ON WESTPORT**

Senior Living

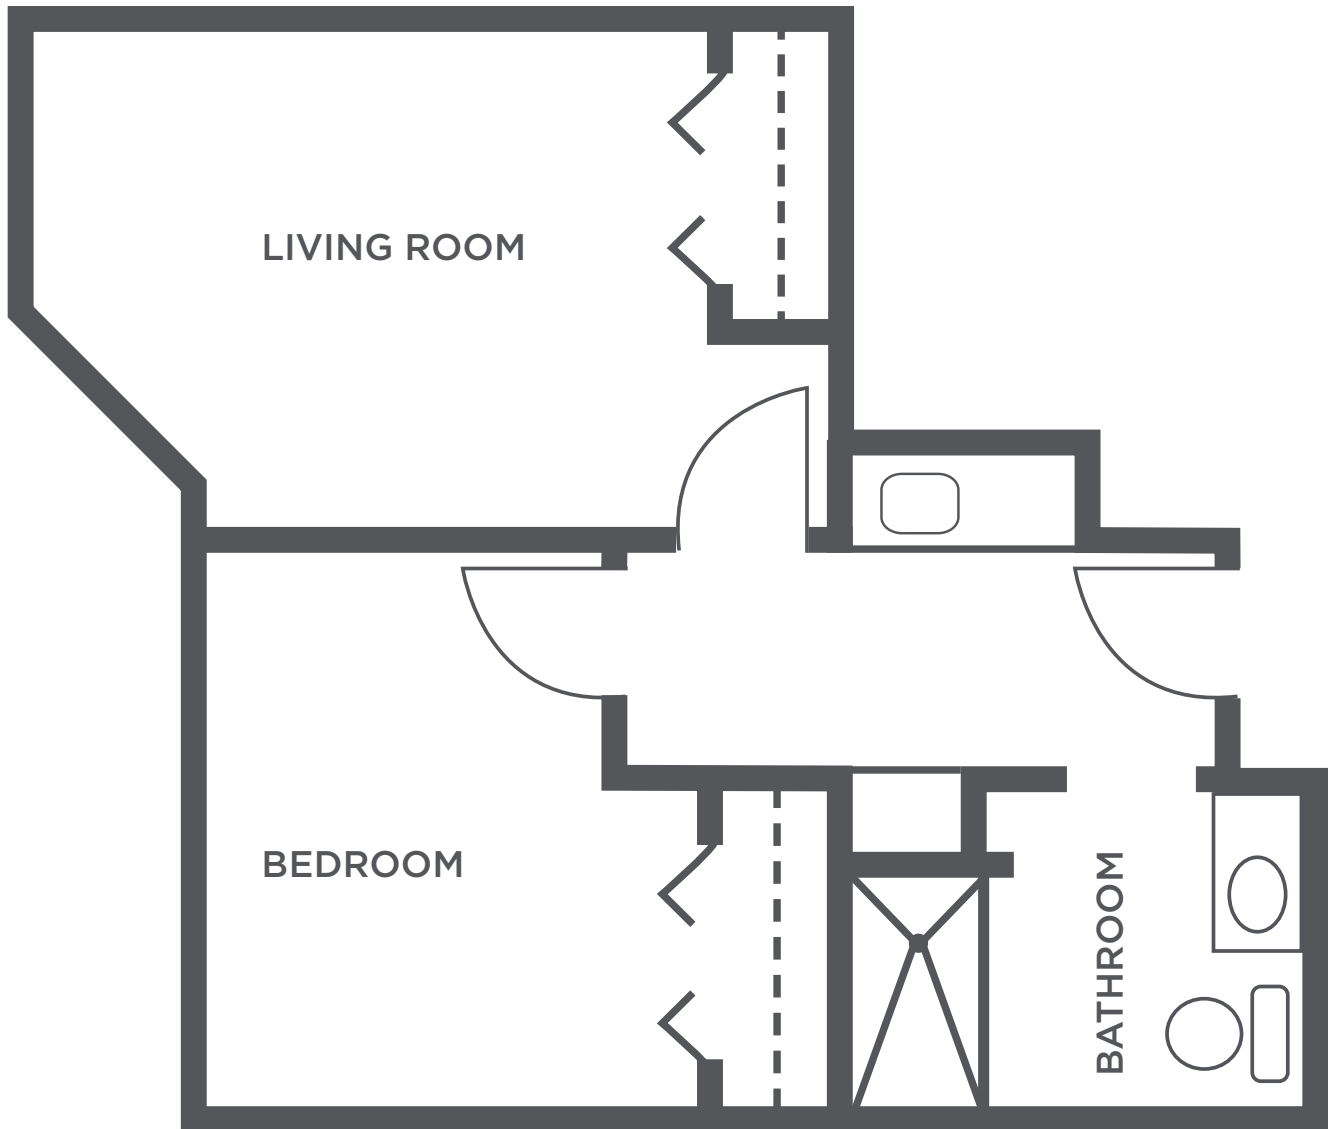

**Friendship Suite - One Bedroom**


590 sq ft

Floor plans are for general reference only and are not to scale.



**THE INN  
ON WESTPORT**

Senior Living

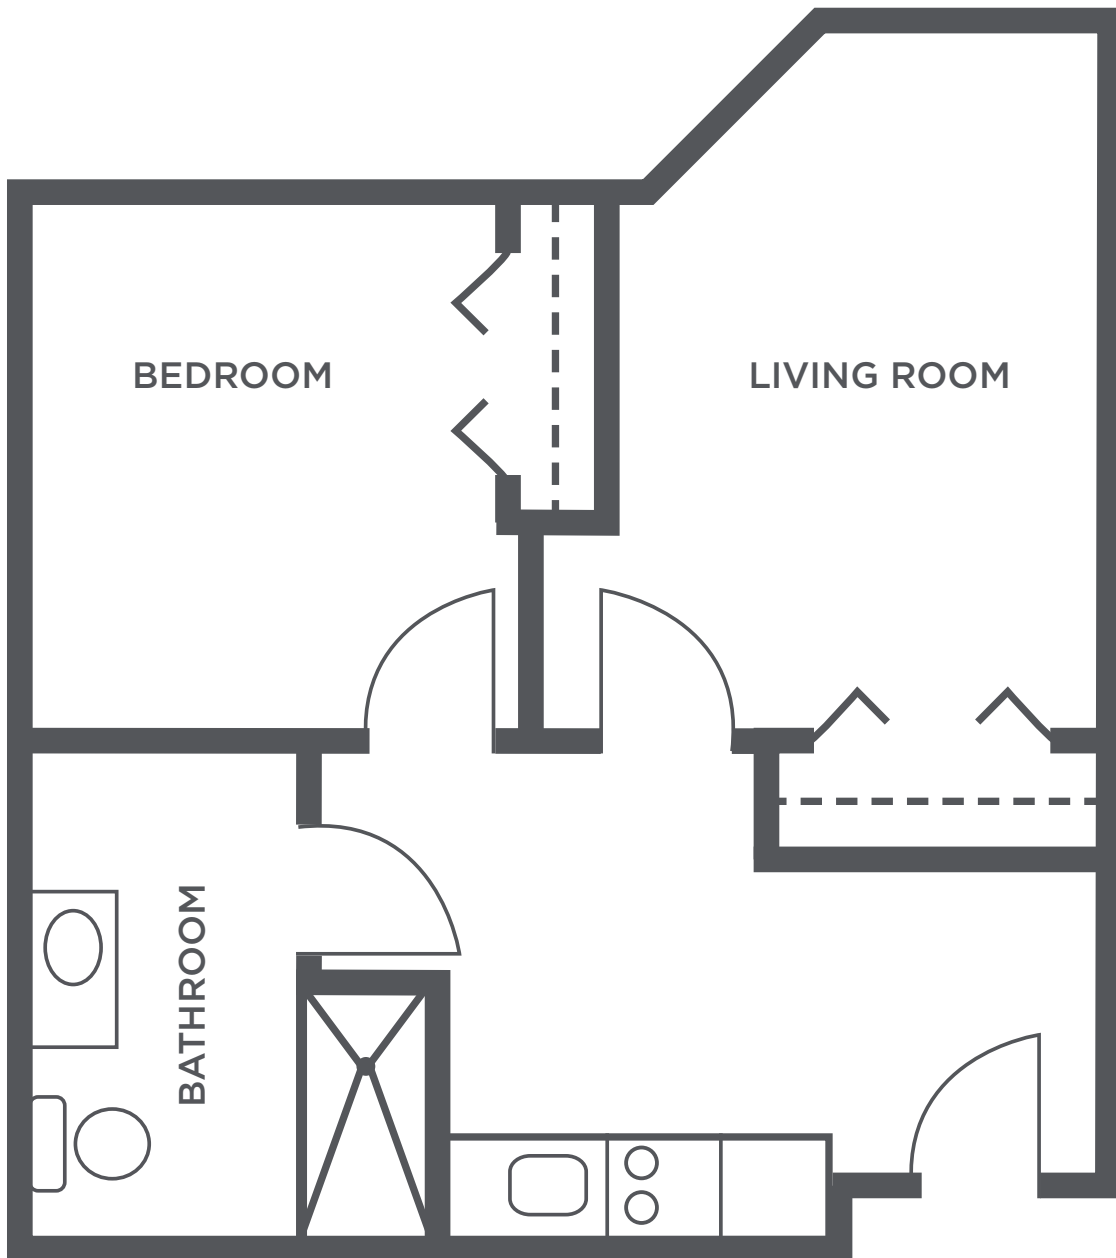

**Friendship Suite - One Bedroom**

590 sq ft

Floor plans are for general reference only and are not to scale.